


KEY PLAN
NTS

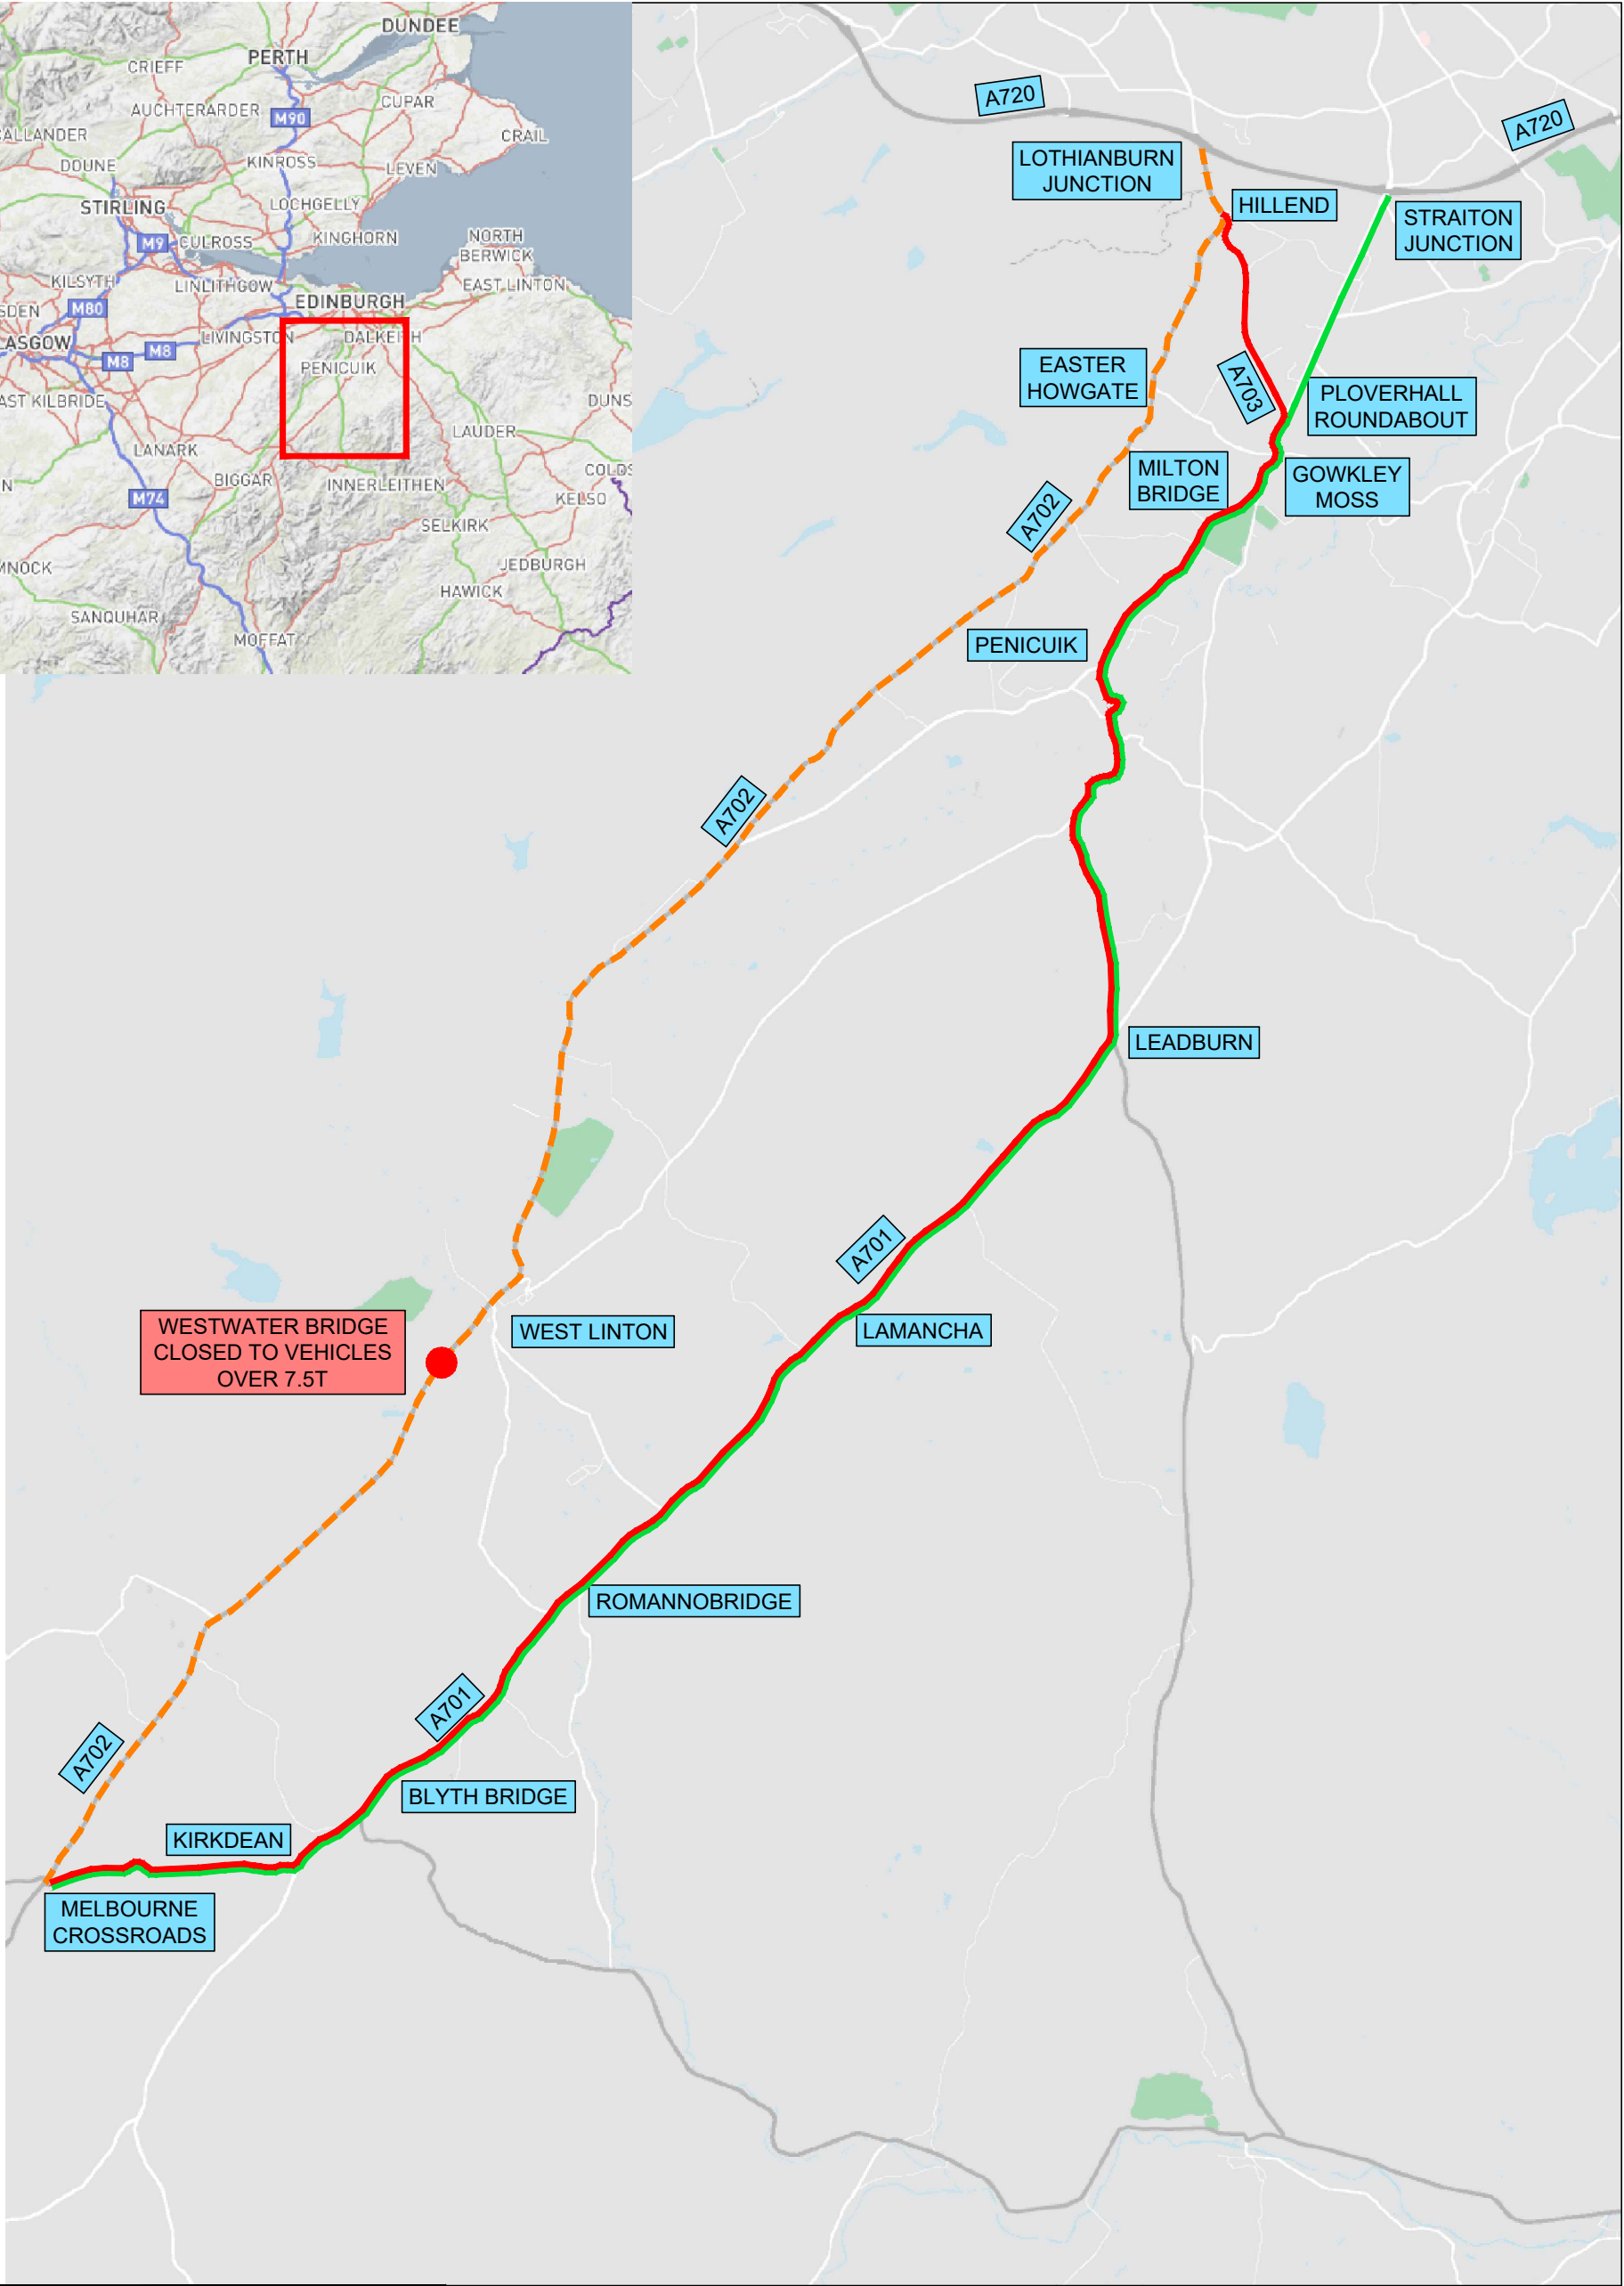

<div>LEGEND</div> <div><div><div></div></div><div>AFFECTED ROUTE (A702)</div></div> <div><div><div></div></div><div>NORTHBOUND DIVERSION ROUTE</div></div> <div><div><div></div></div><div>SOUTHBOUND DIVERSION ROUTE</div></div> <div><div><div></div></div><div>AFFECTED AREA - WESTWATER BRIDGE</div></div>	<div>Status</div> <div>INFORMATION</div>	<div>Project</div> <div>SOUTH EAST NMC A702 WESTWATER BRIDGE</div>			
	<div>Client</div> <div><div><div></div></div><div>TRANSPORT SCOTLAND</div><div>CORNISHALL ALBA</div></div>		<div>Title</div> <div>ALTERNATIVE ROUTE FOR VEHICLES OVER 7.5 TONNES</div>		
	<div>South East NMC</div> <div><div><div></div></div><div>BEAR SCOTLAND</div></div>	<div>Drawing No.</div> <div>22-SE-1201-020_BEAR_A702 WEST_DIVER-TM_DR_CB_0001</div>	<div>Rev</div>	<div>Orig.</div>	
		<div>Scale:</div> <div>NTS @A3</div>	<div>Size</div> <div>A3</div>	<div>Date</div> <div>12.01.23</div>	
		<div>Designed:</div> <div>CW</div>	<div>Drawn:</div> <div>RAM</div>	<div>Checked:</div> <div>CW</div>	<div>Approved:</div> <div>CW</div>
		<div><div>www.bears Scot.com</div></div>			