


KEY PLAN
NTS

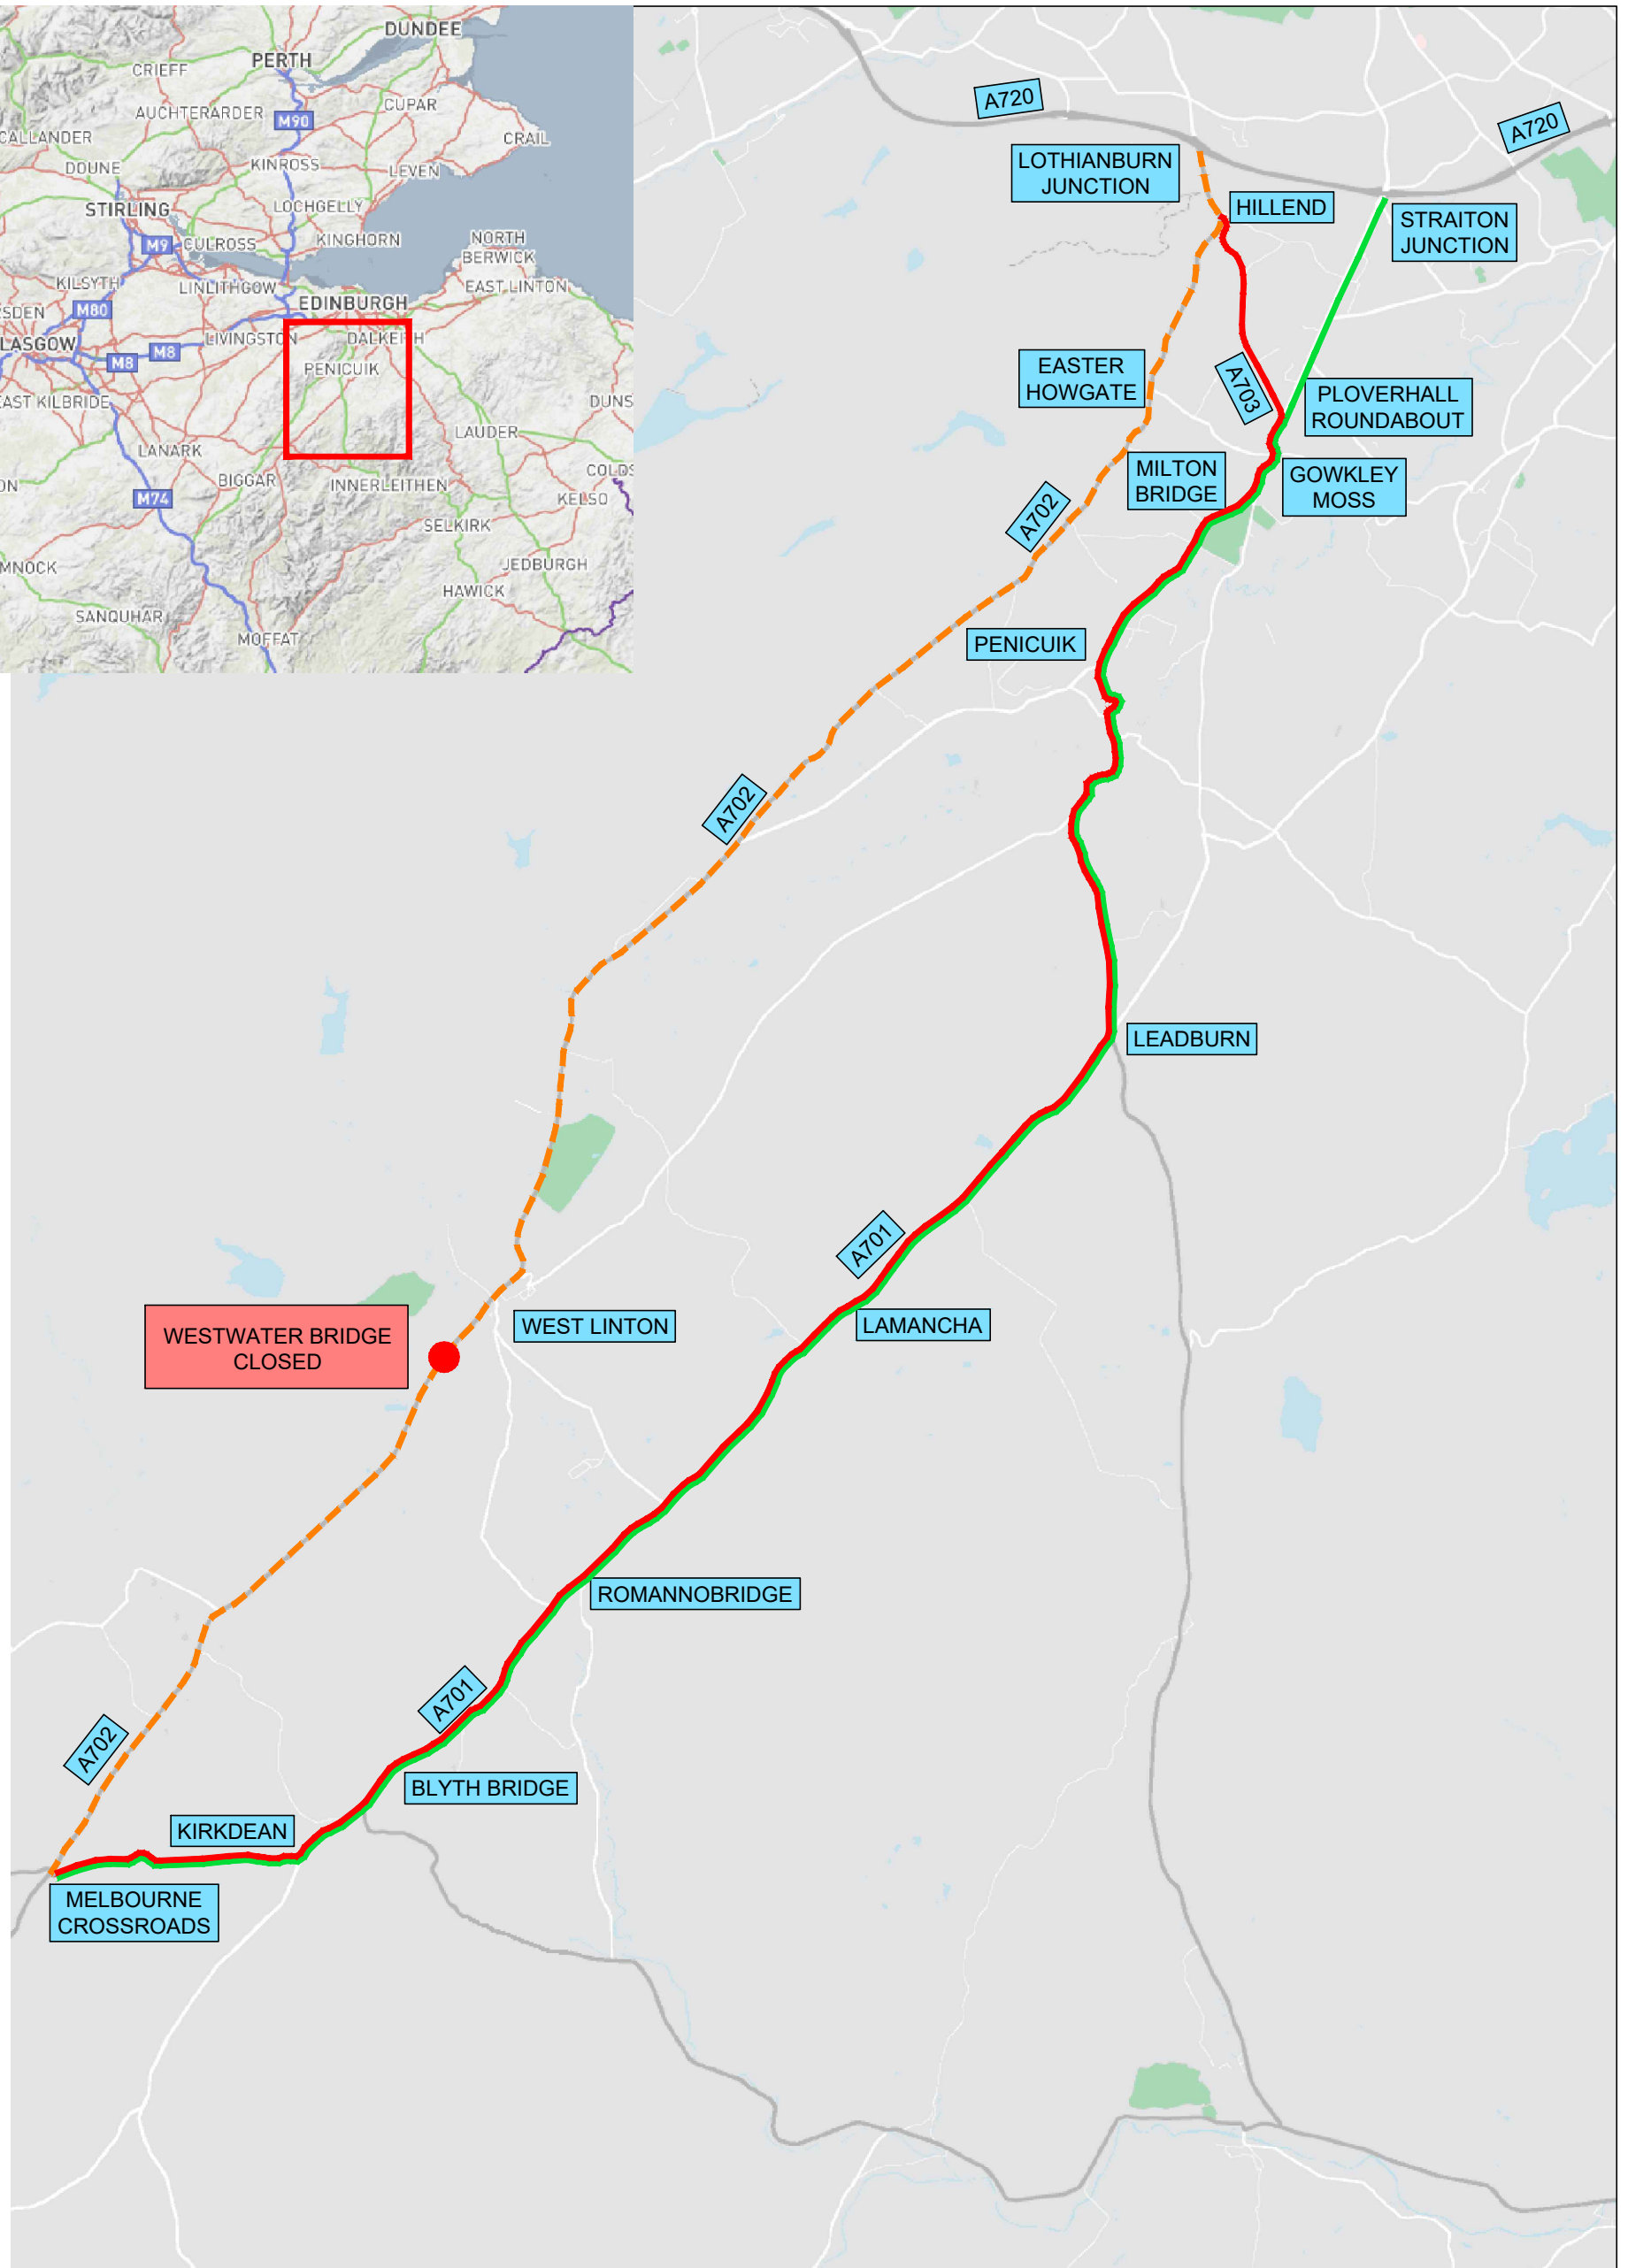

<p>LEGEND</p> <ul style="list-style-type: none"> - - - AFFECTED ROUTE (A702) — NORTHBOUND DIVERSION ROUTE — SOUTHBOUND DIVERSION ROUTE ● AFFECTED AREA - WESTWATER BRIDGE 	<p>INFORMATION</p>		<p>Project</p> <p>SOUTH EAST NMC A702 WESTWATER BRIDGE</p>	
	<p>Status</p>		<p>Title</p> <p>DIVERSION ROUTES FRIDAY 20 JANUARY 2023</p>	
	<p>Client</p> <p style="text-align: center;">  TRANSPORT SCOTLAND COMHAGAL ALBA </p>		<p>Drawing No.</p> <p>22-SE-1201-020_BEAR_A702 WEST_DIVER-TM_DR_CB_0001</p>	
<p>South East NMC</p> <p style="text-align: center;">  BEAR SCOTLAND </p>		<p>Rev</p> <p>Orig.</p>		
<p>Scale:</p> <p>NTS @A3</p>		<p>Date</p> <p>12.01.23</p>		
<p>Designed: CW</p>		<p>Drawn: RAM</p>		
<p>Checked: CW</p>		<p>Approved: CW</p>		